

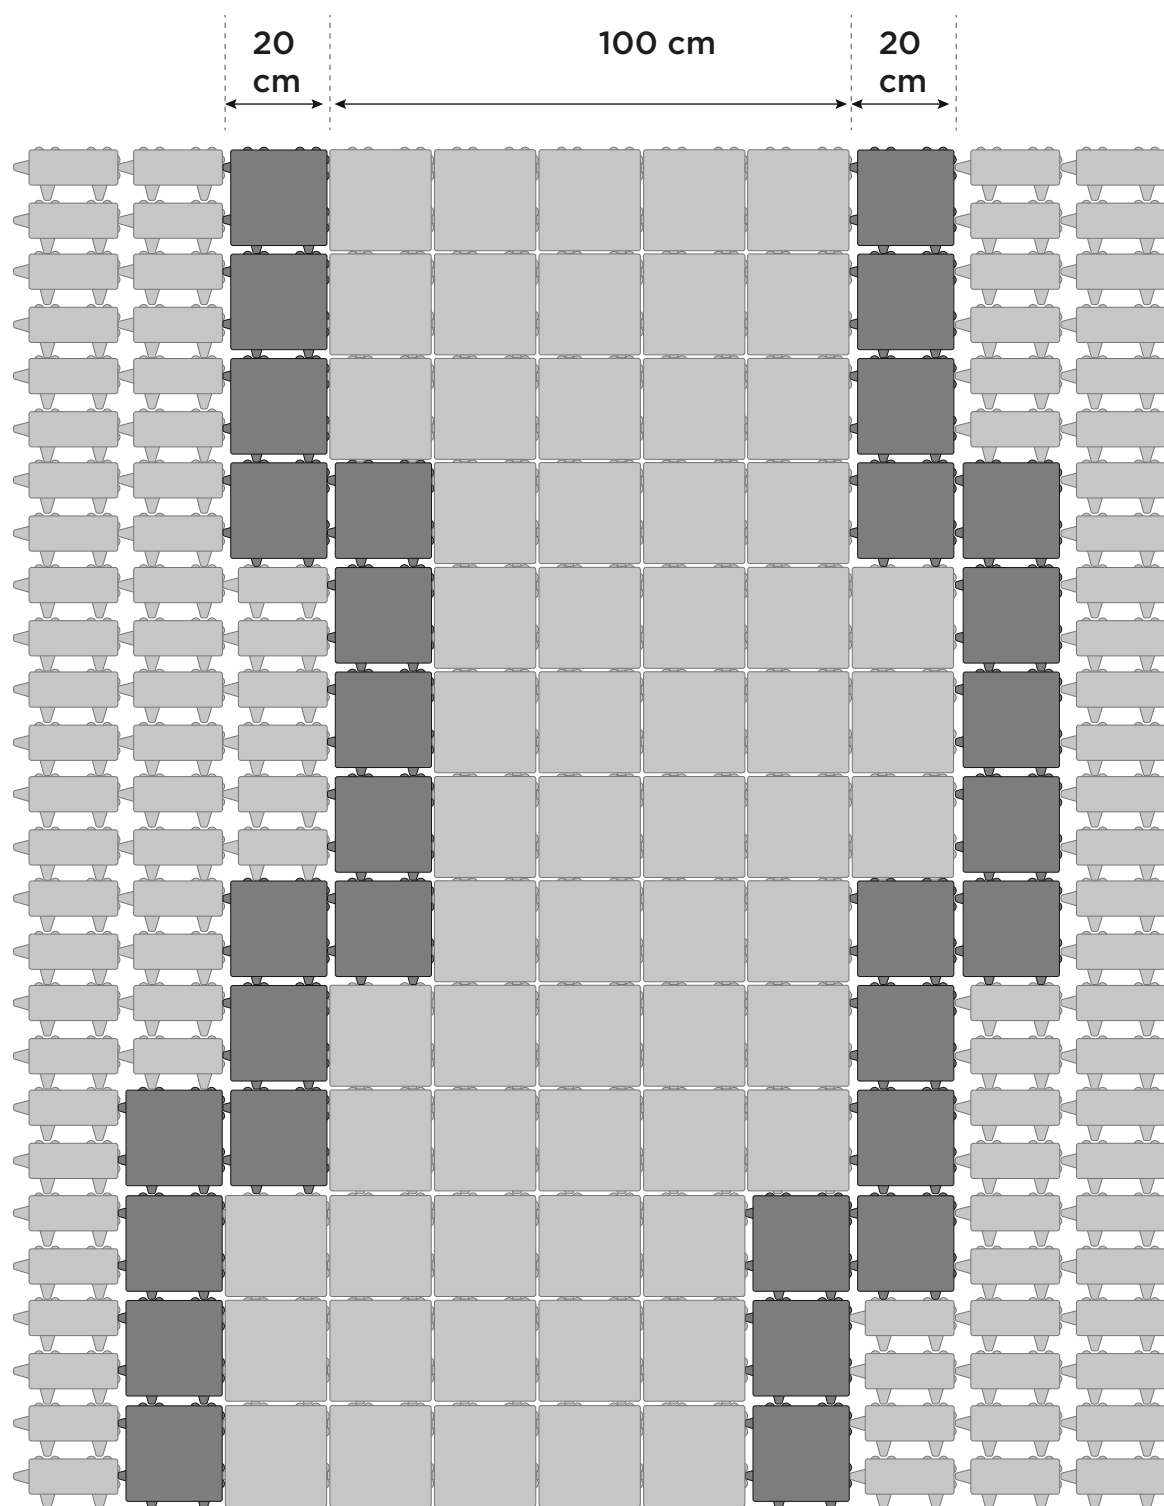


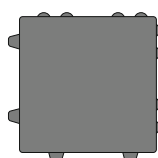


20x20 - Ec. 5

20x20 - Ec. 15

20x10 - Ec. 30

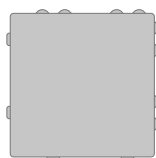


480 cm

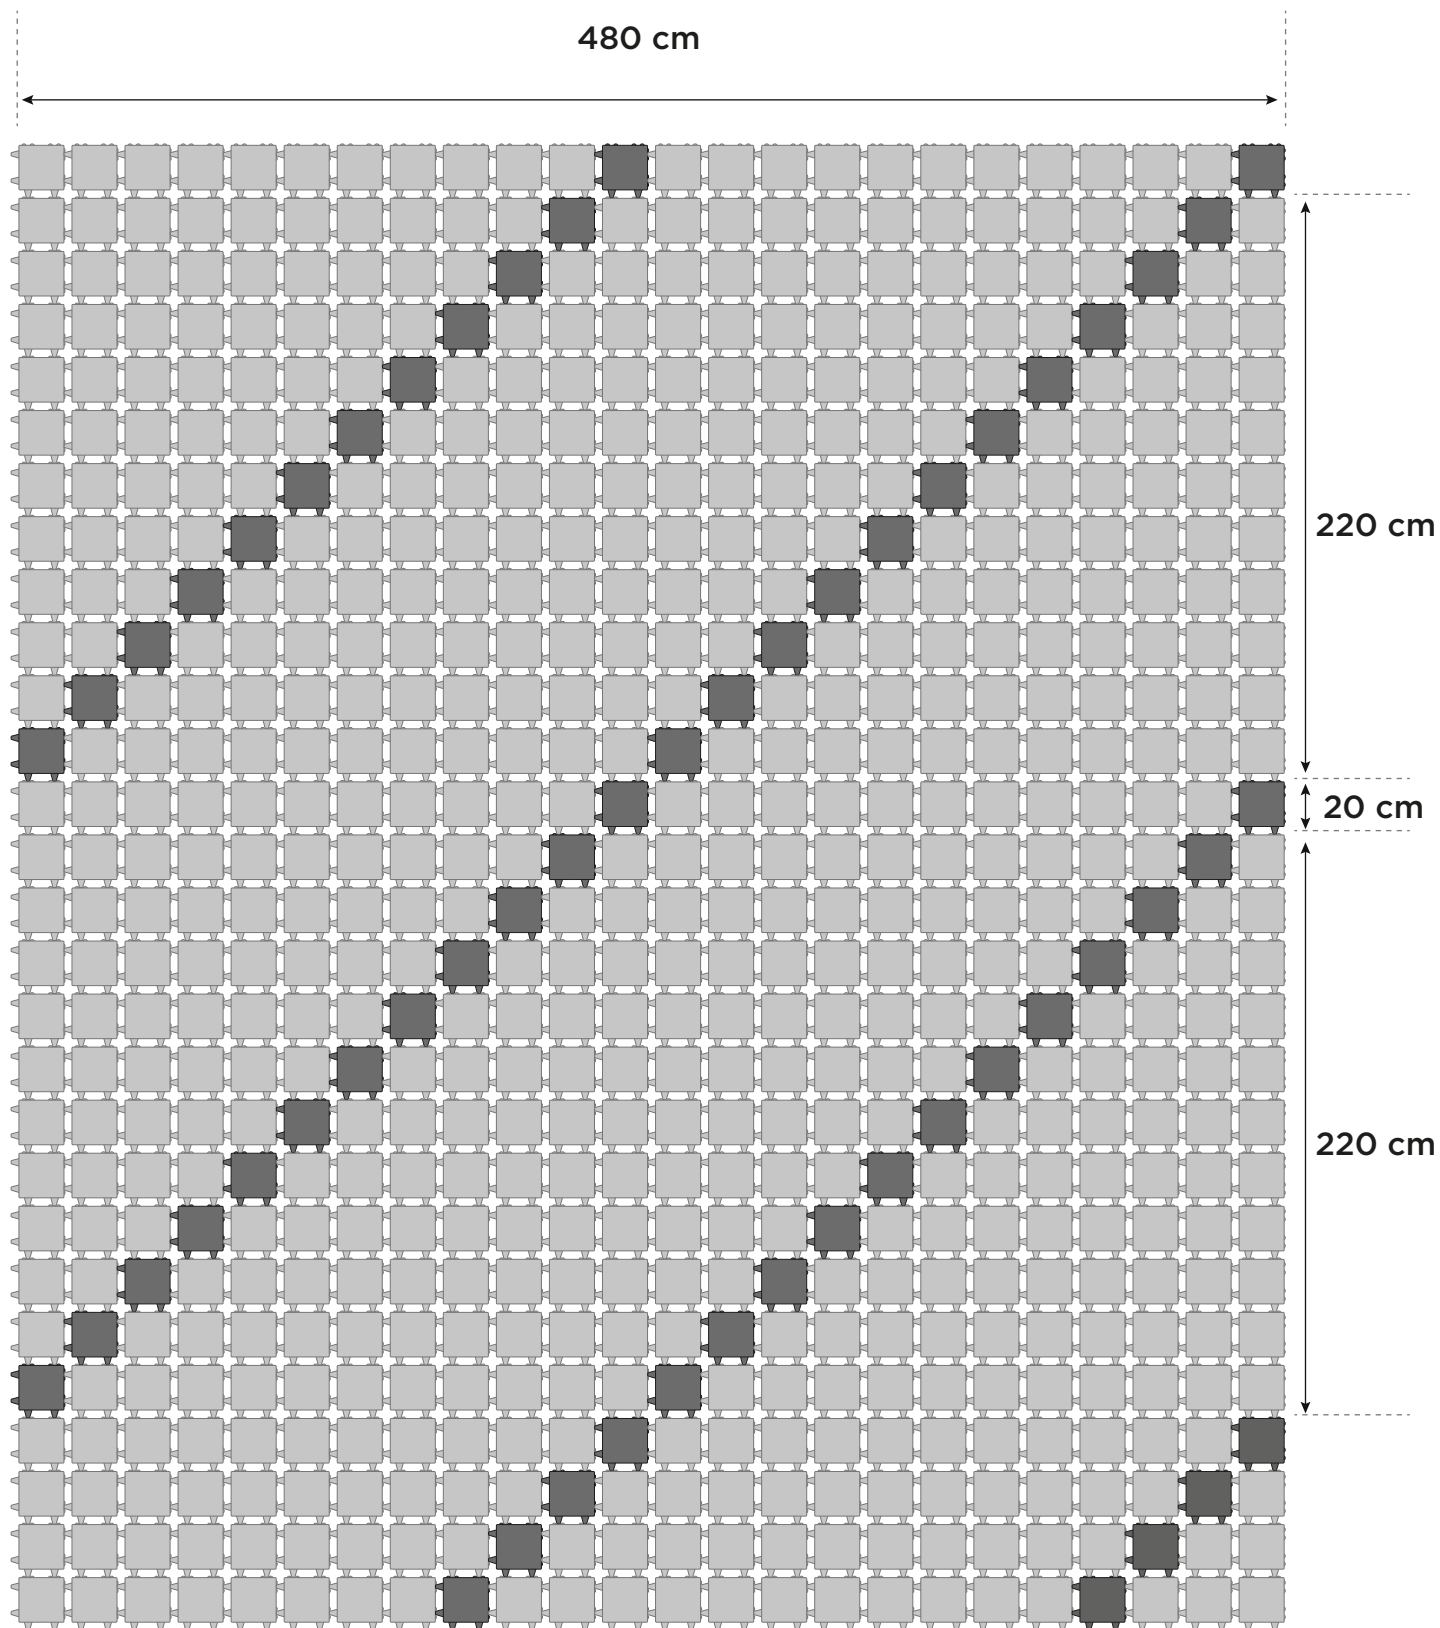


20x20 - Ec. 30

20x20 - Ec. 30

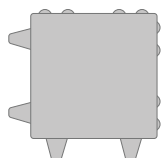


PLAN CALEPINAGE

Place parking 20x20
bande 20x10

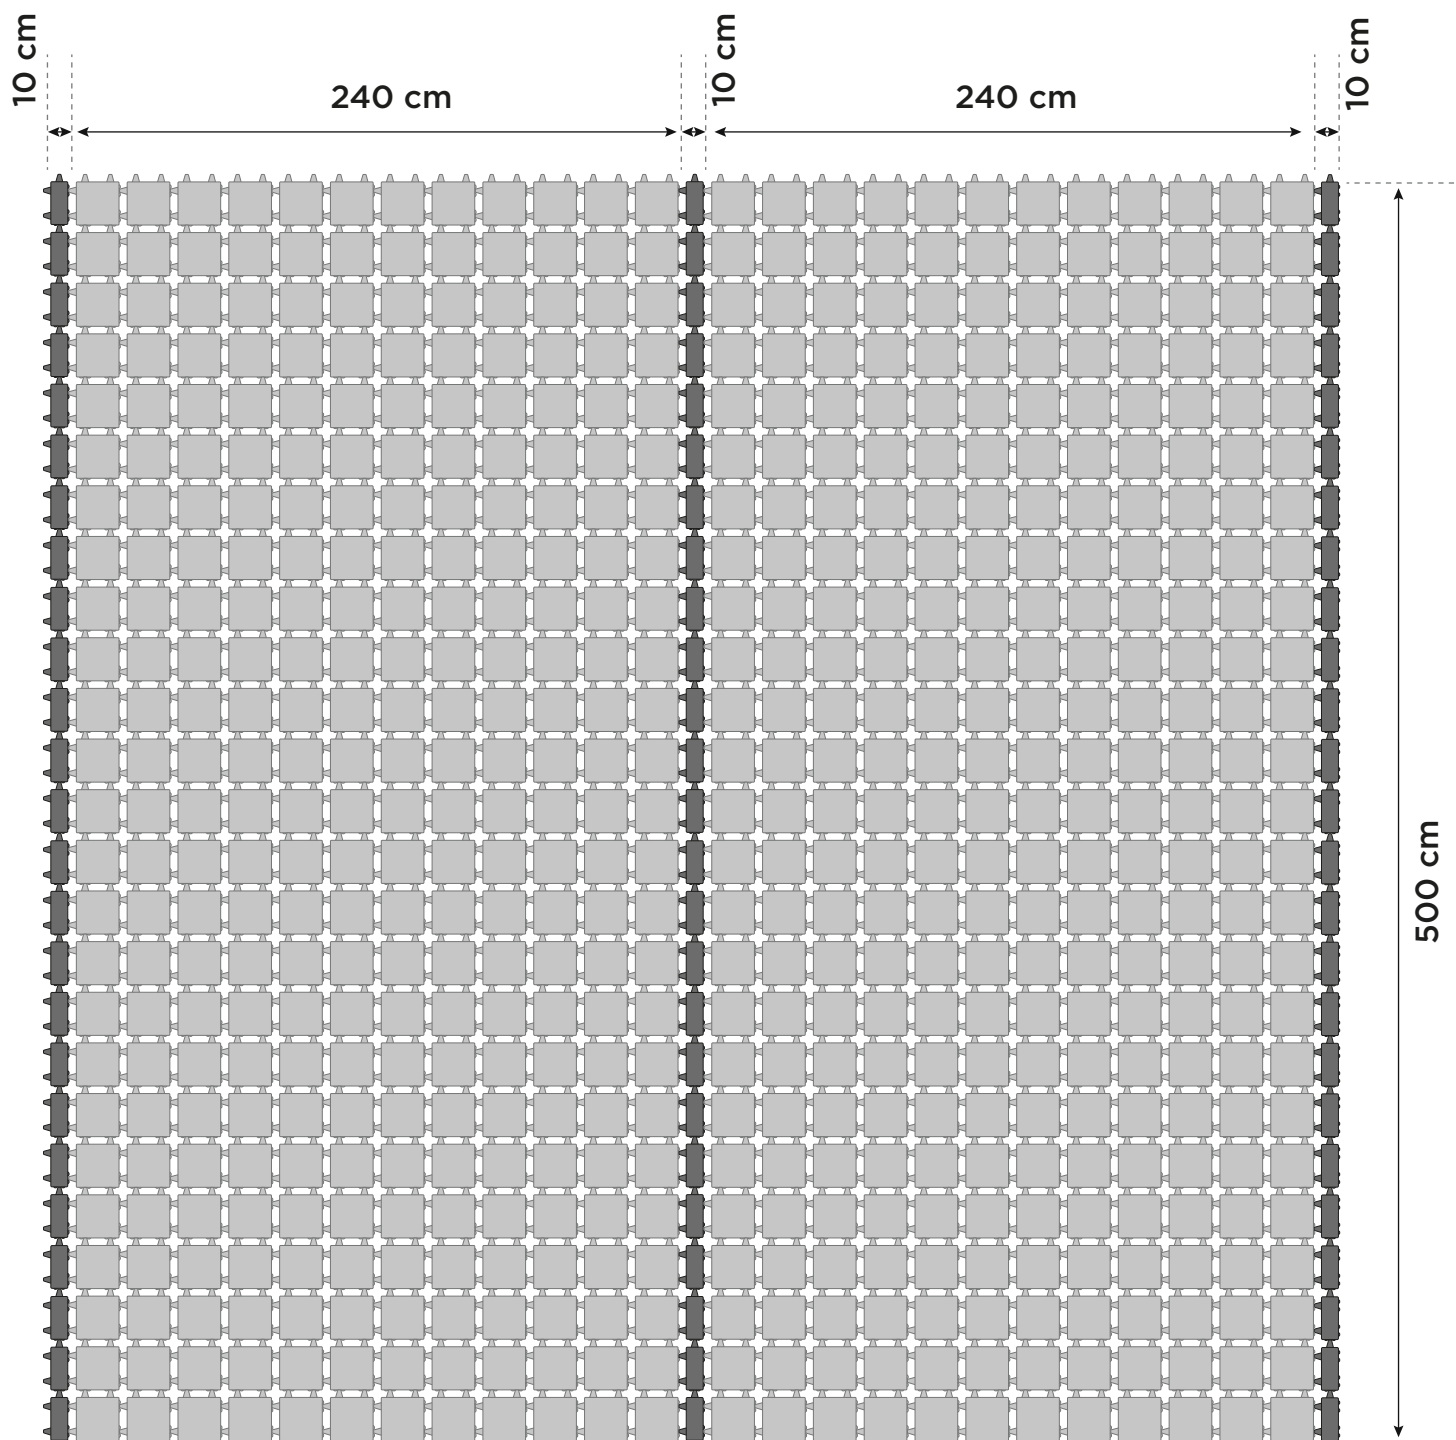


20x20 - Ec. 30

20x10 - Ec. 30

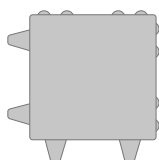


Place parking 20x20
bande 20x20

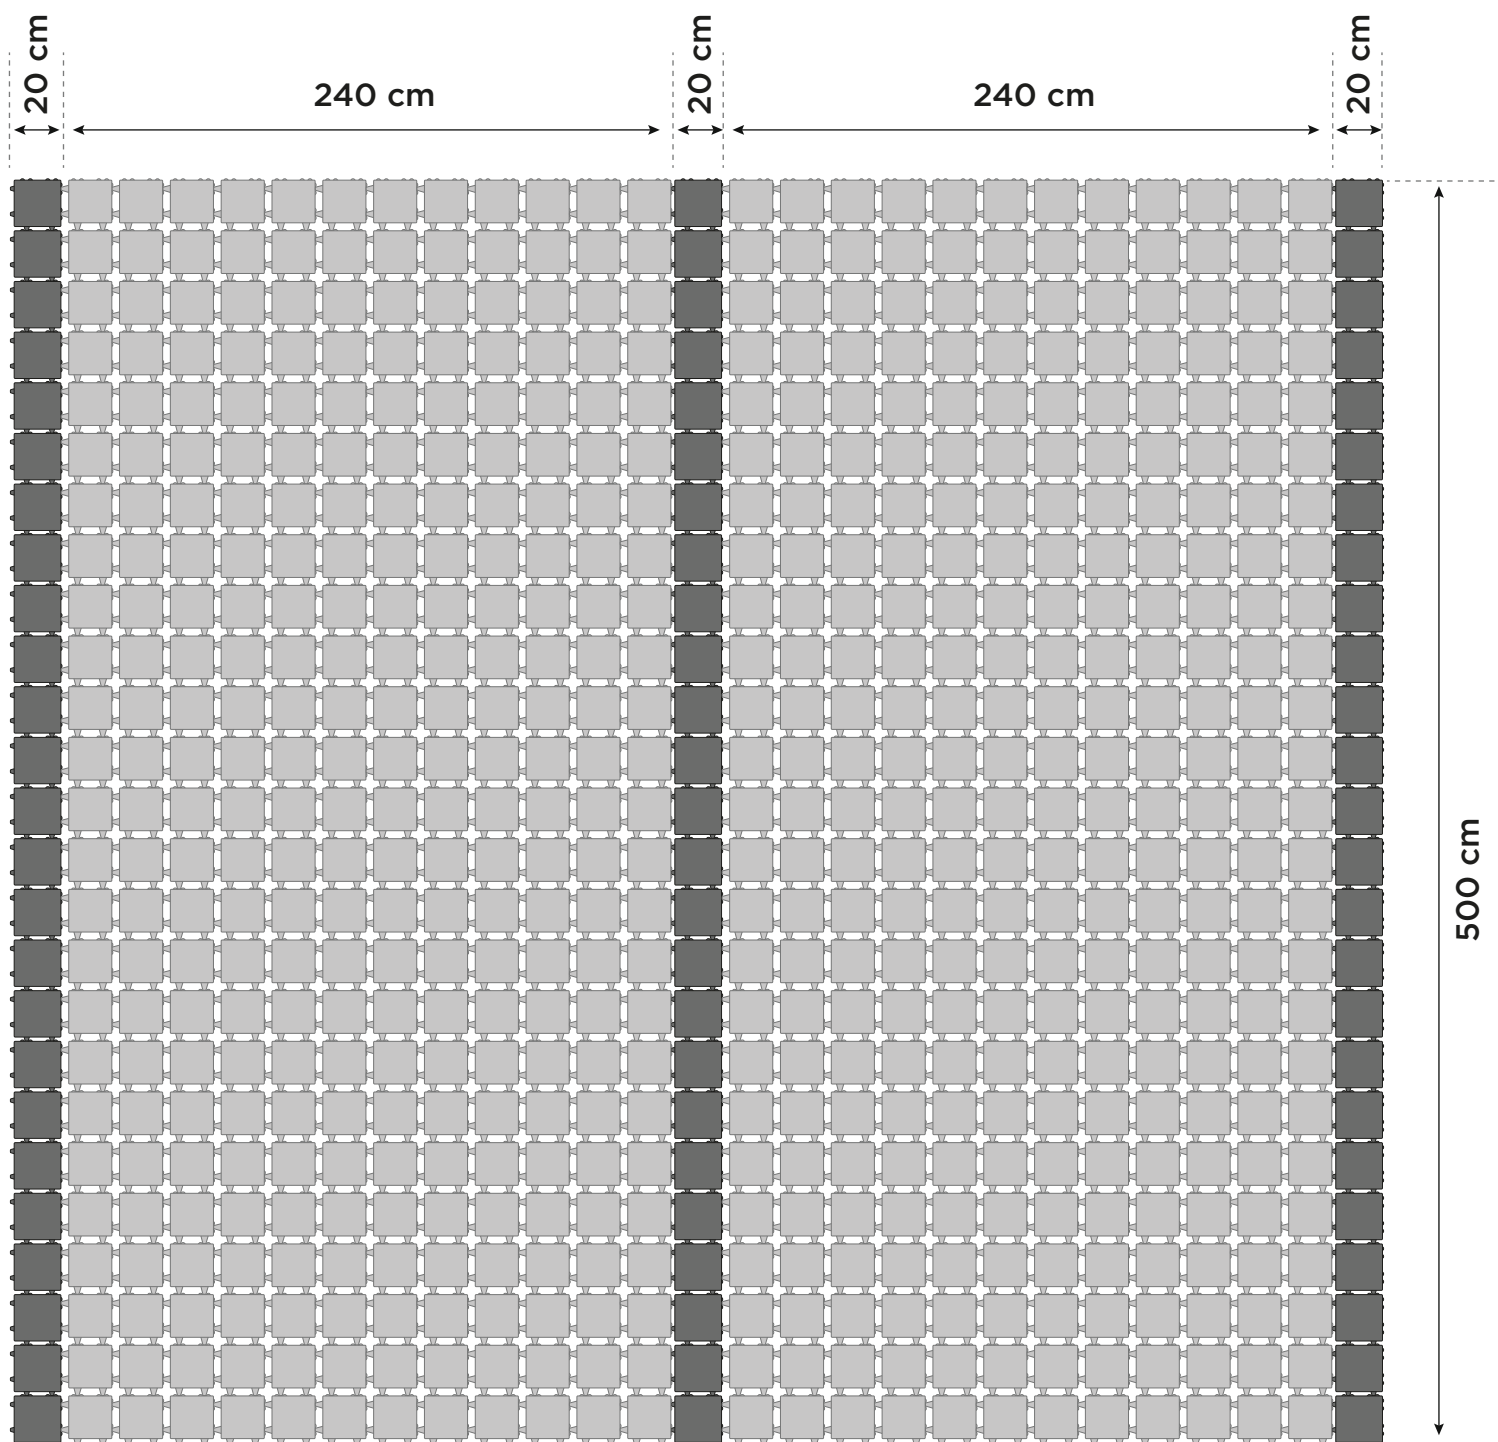


20x20 - Ec. 15


20x20 - Ec. 15

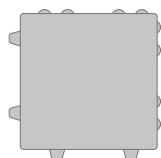

Place parking 30x20
bande 20x20

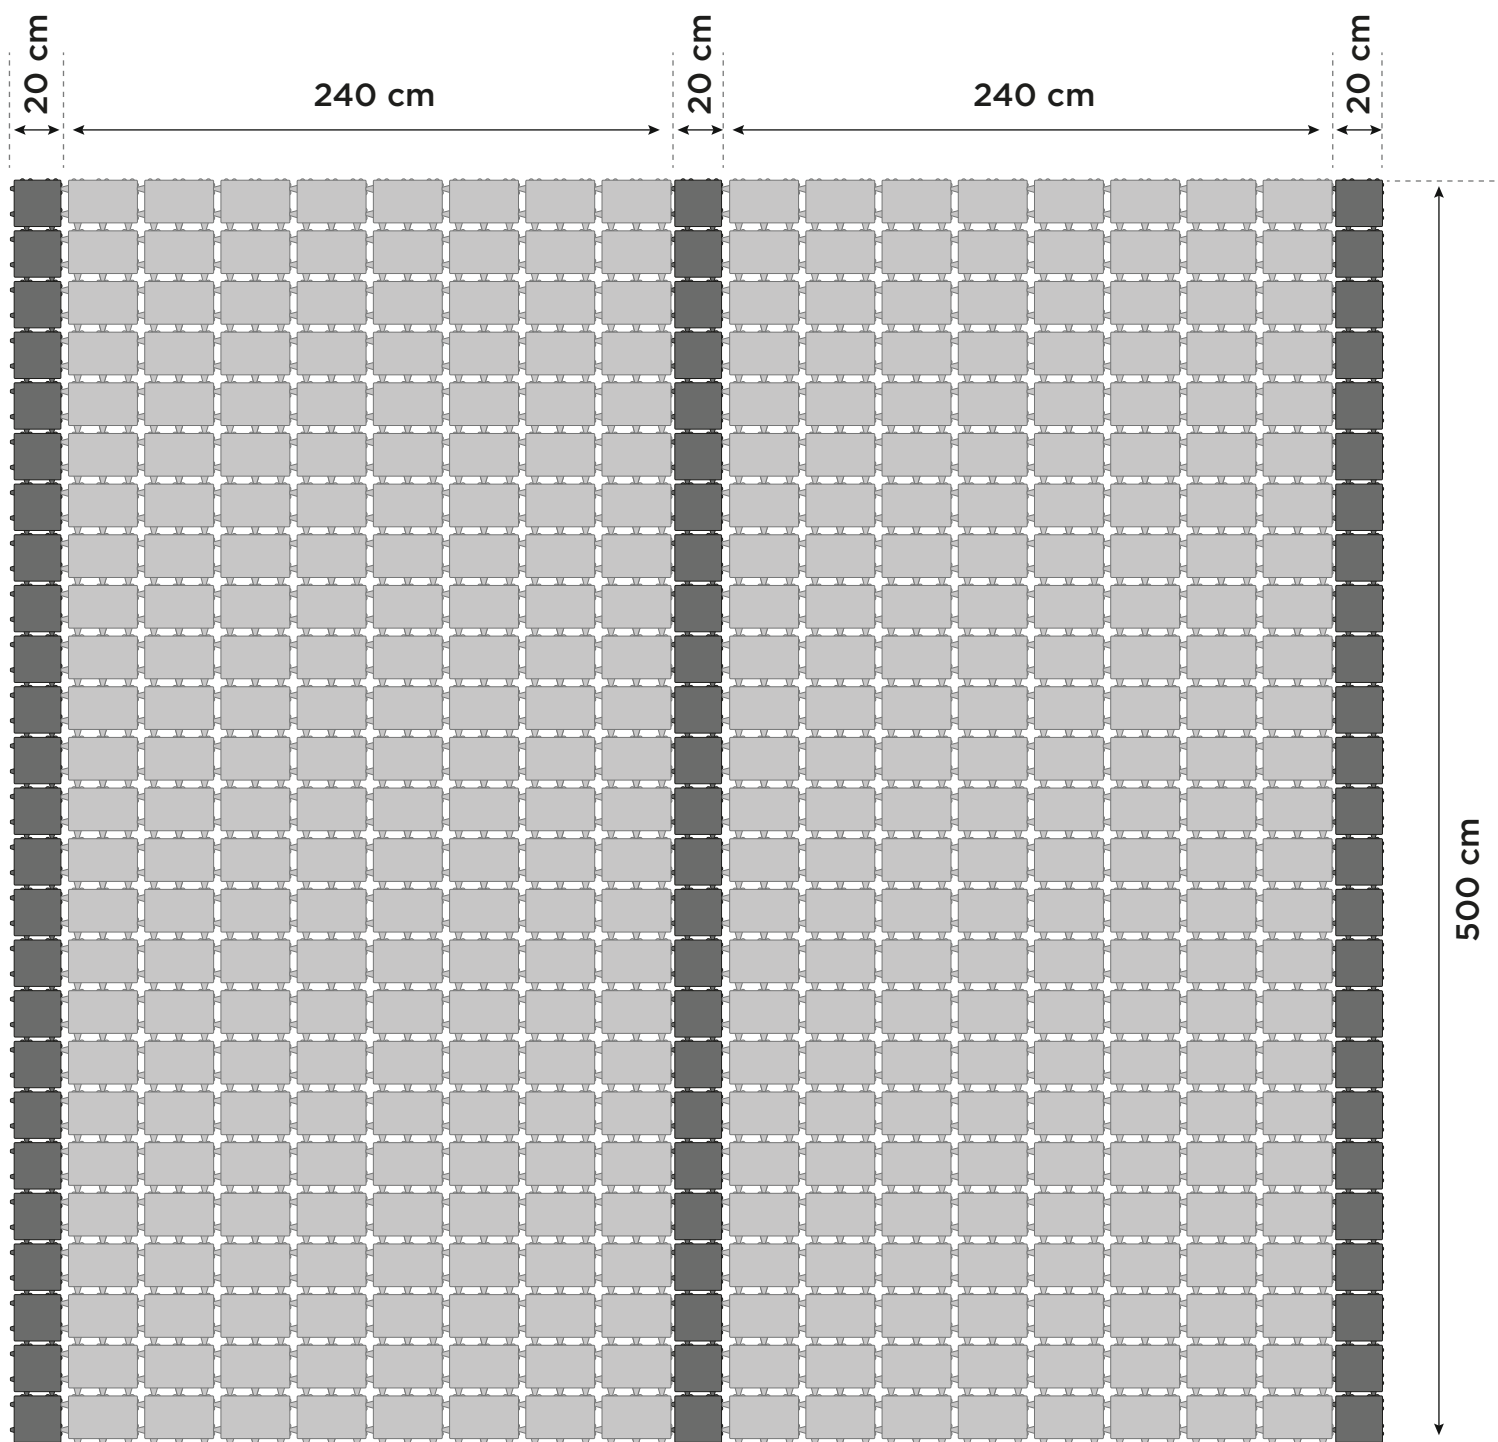


30x20 - Ec. 30

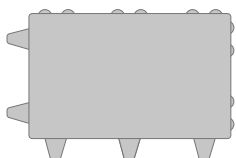


20x20 - Ec. 15




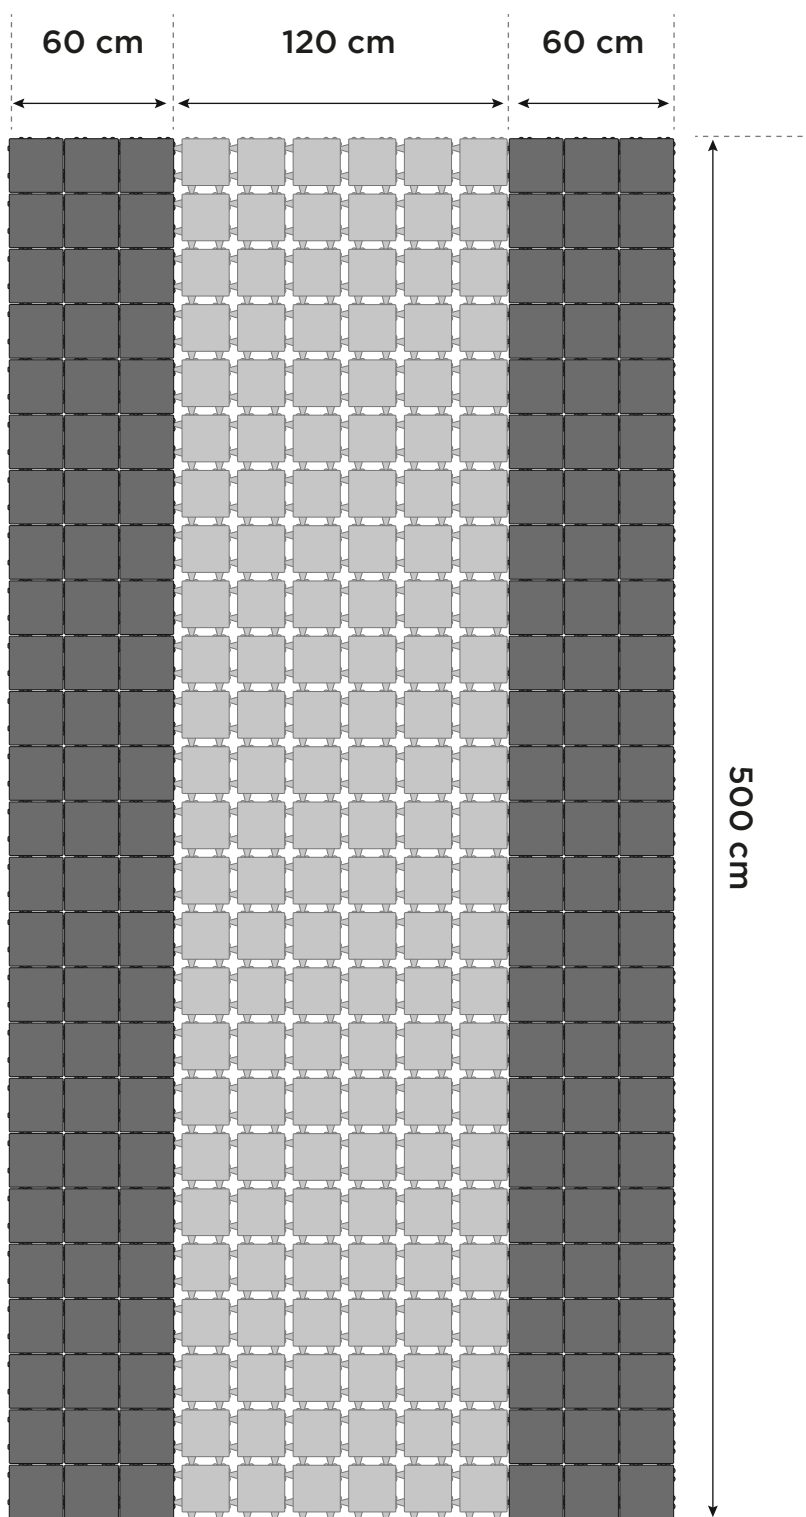


20x20 - Ec. 5

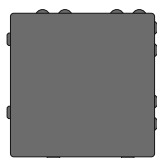

20x20 - Ec. 30

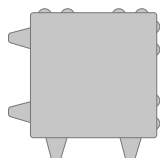

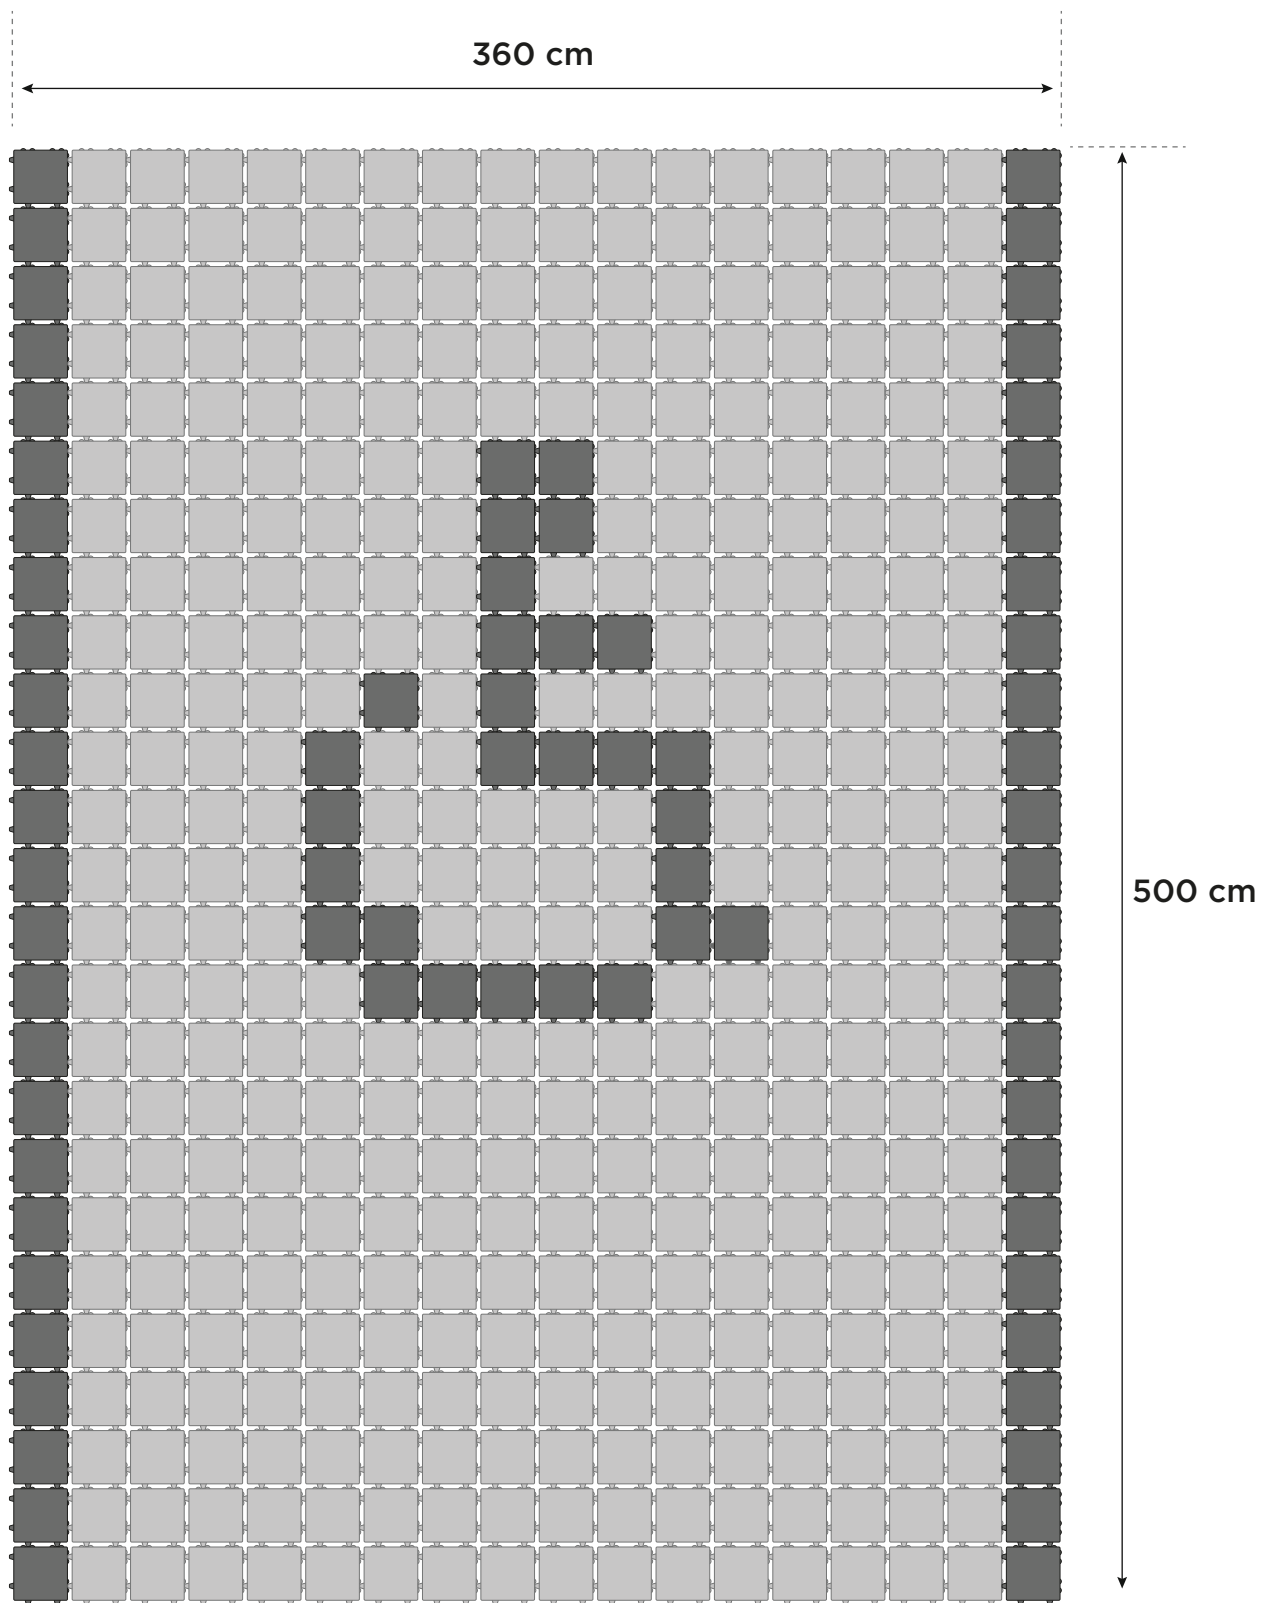

20x20 - Ec. 15

20x20 - Ec. 15

